


SIZE	PIPE DIMENSIONS	MATERIAL
DN32	ø38.0 x 2.0	Cunifer (03)

LIST OF PUMPS	
PUMP NR.	DESCRIPTION
231-101	MAIN BILGE/FIFI PUMP MAX13.8M3/H / 24V
231-102	ADDITIONAL FIFI PUMP MAX12.6M3/H / 230V
231-103	AUTOMATIC BILGE PUMP
231-104	AUTOMATIC BILGE PUMP
231-105	AUTOMATIC BILGE PUMP
231-106	AUTOMATIC BILGE PUMP
231-107	AUTOMATIC BILGE PUMP
231-108	AUTOMATIC BILGE PUMP
231-109	AUTOMATIC BILGE PUMP
231-110	AUTOMATIC BILGE PUMP
231-111	AUTOMATIC BILGE PUMP
231-112	BILGE PUMP

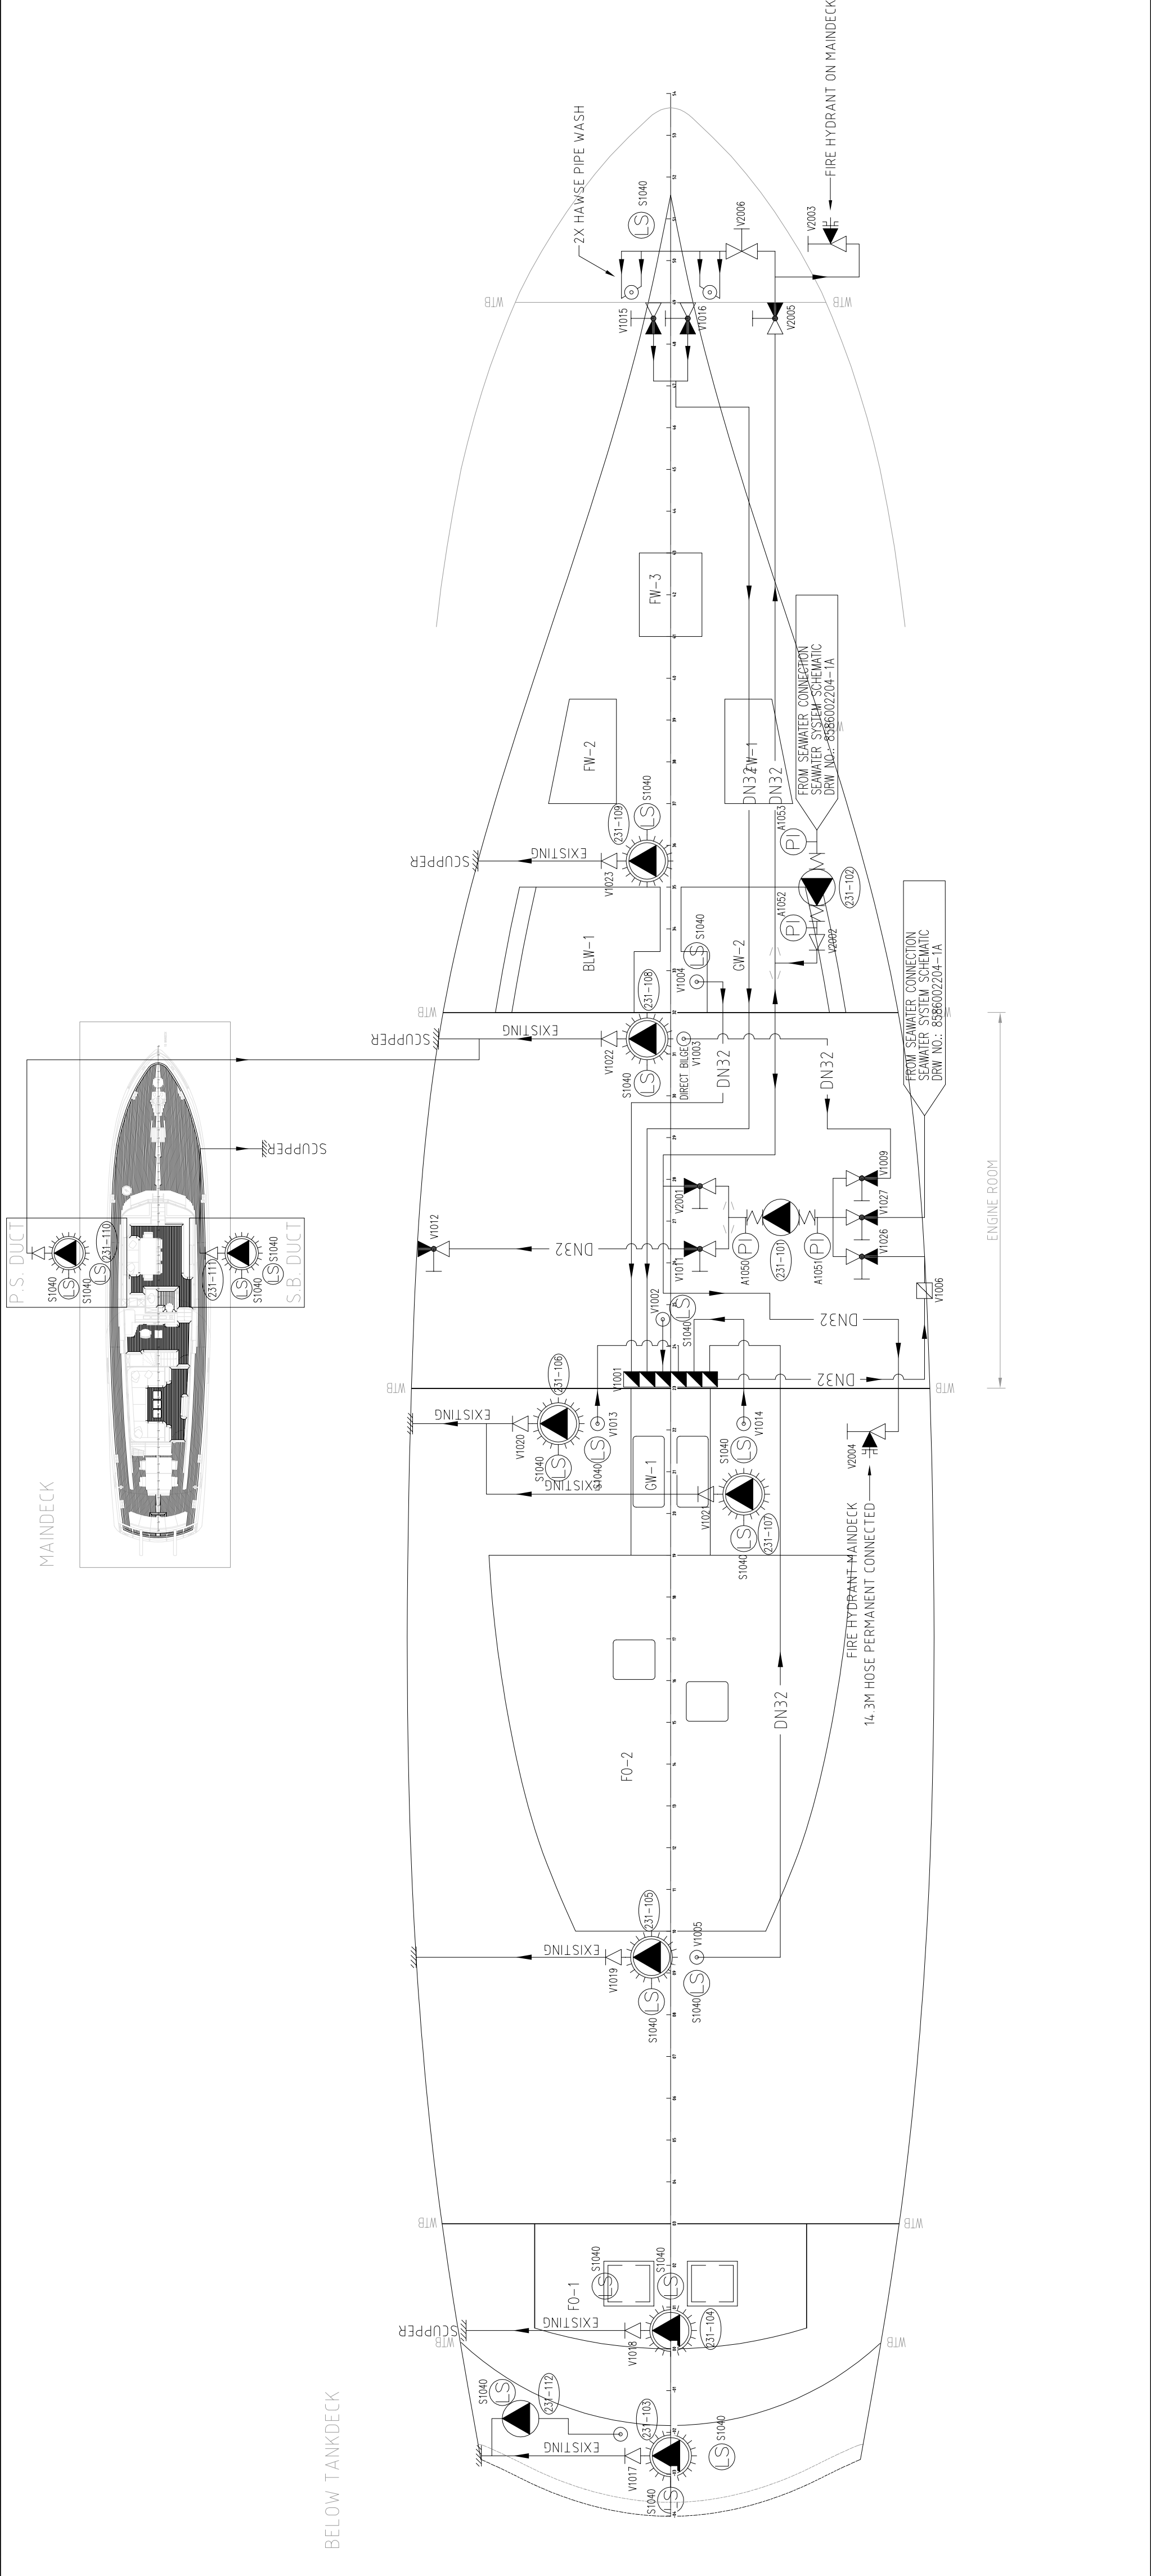

NOTE:
 - BILGE PUMPS ARE SELF PRIMING
 - BILGE PUMPS WILL BE OVERHAULED OR REPLACED LIKE FOR LIKE

Scale	Revision	Description
C	26-06-2018	FIRE HYDRANT FOREDECK ADDED / PUMPS IN DUCTS ADDED
B	09-05-2018	VARIOUS CHANGES

FEADSHIP
 ROYAL DUTCH SHIPYARDS

DE VRIES
 KONINKLIJKE
 SCHAFFERSBLOUW

Scale: N/A
 Design No: 0000
 Reference No: 0000
 Date: 23-01-2018
 Size: A4 84x297
 Name: 9000
 Size No: 0230
 Spool No: 001
 Sheet No: 01

Released