




60 PROFILE

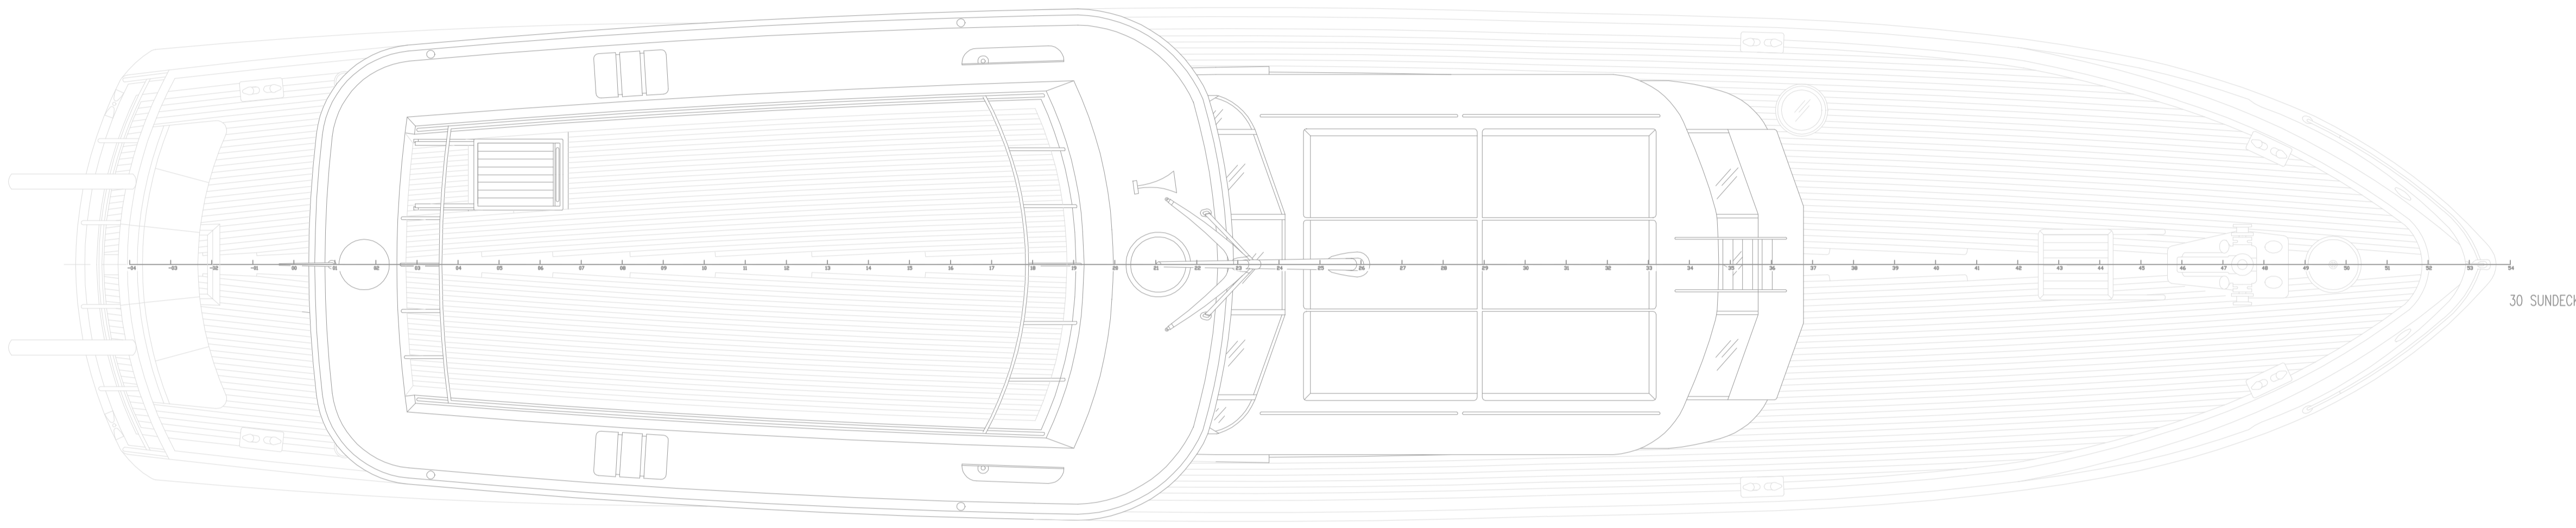


30 SUNDECK

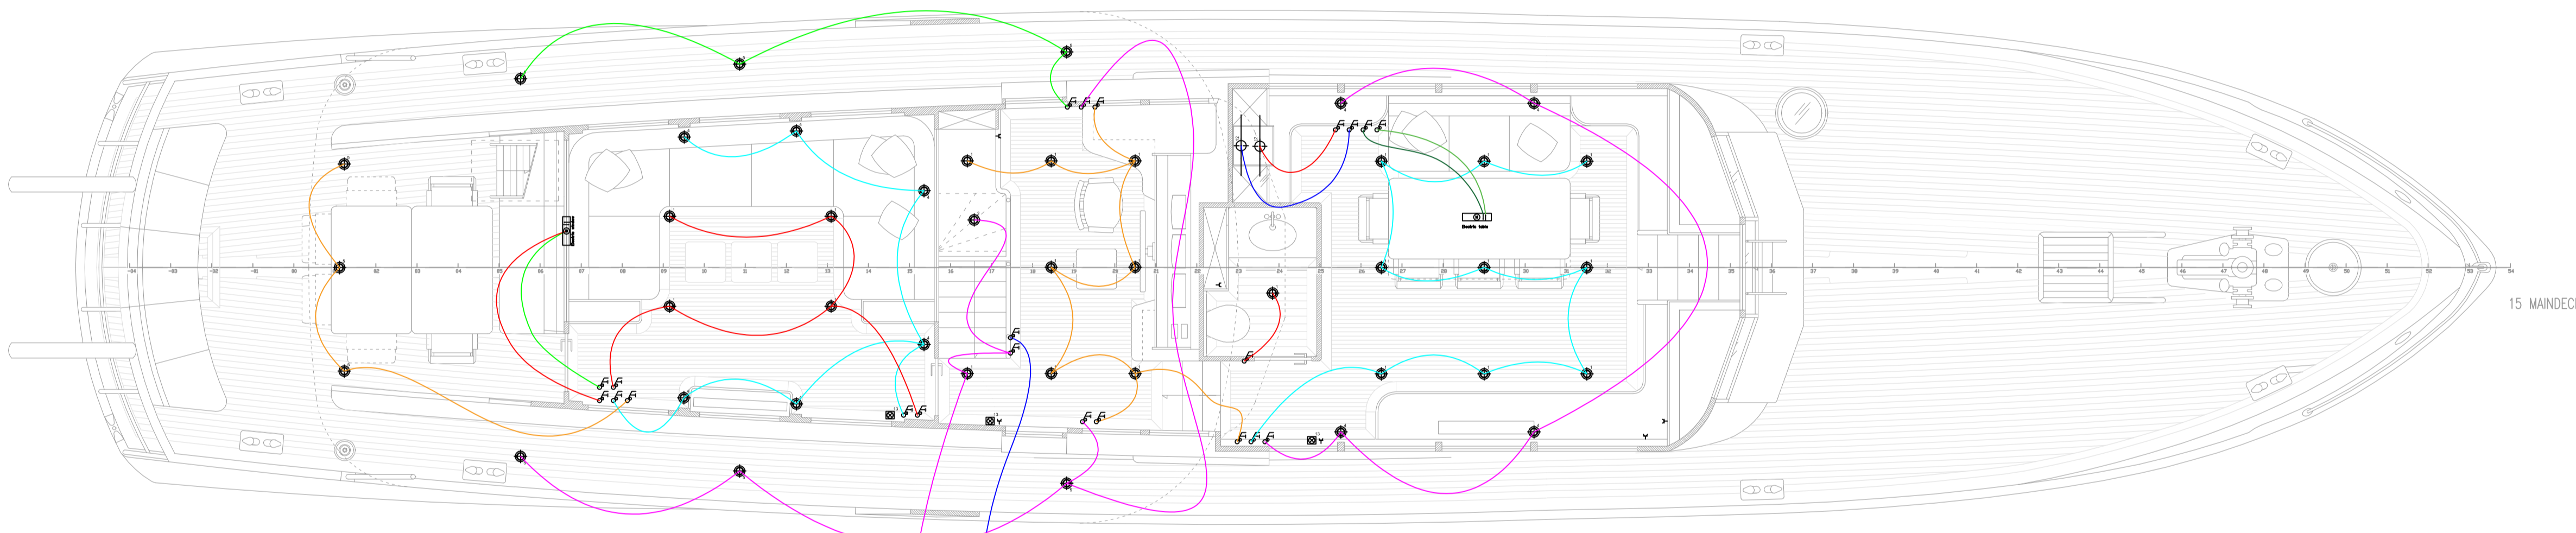

15 MAINDECK

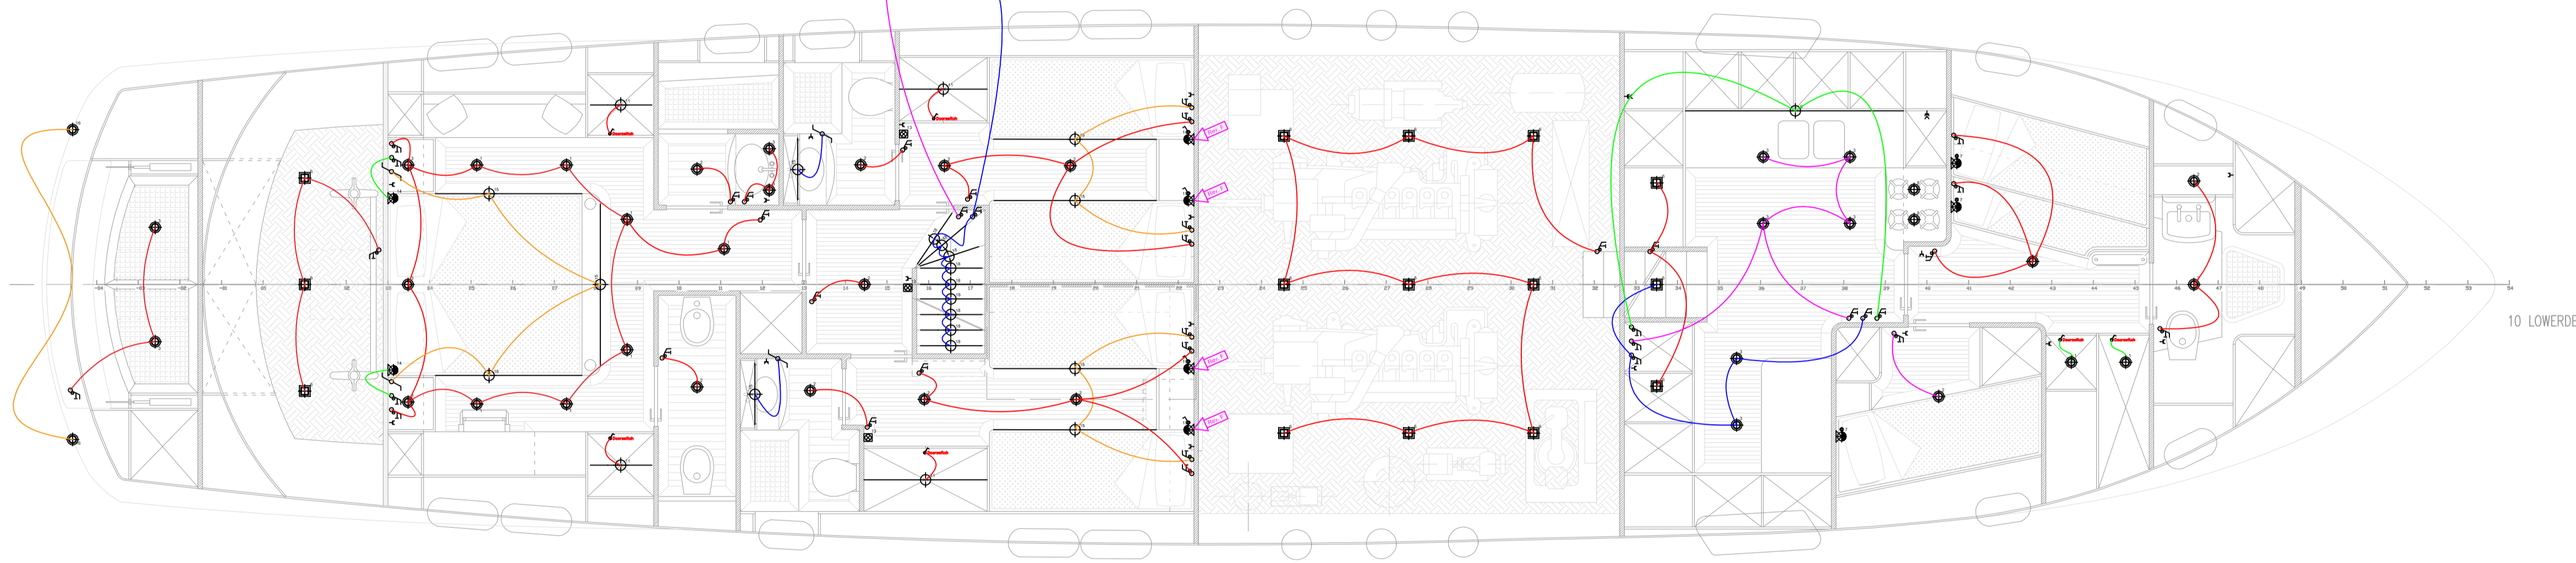

10 LOWERDECK

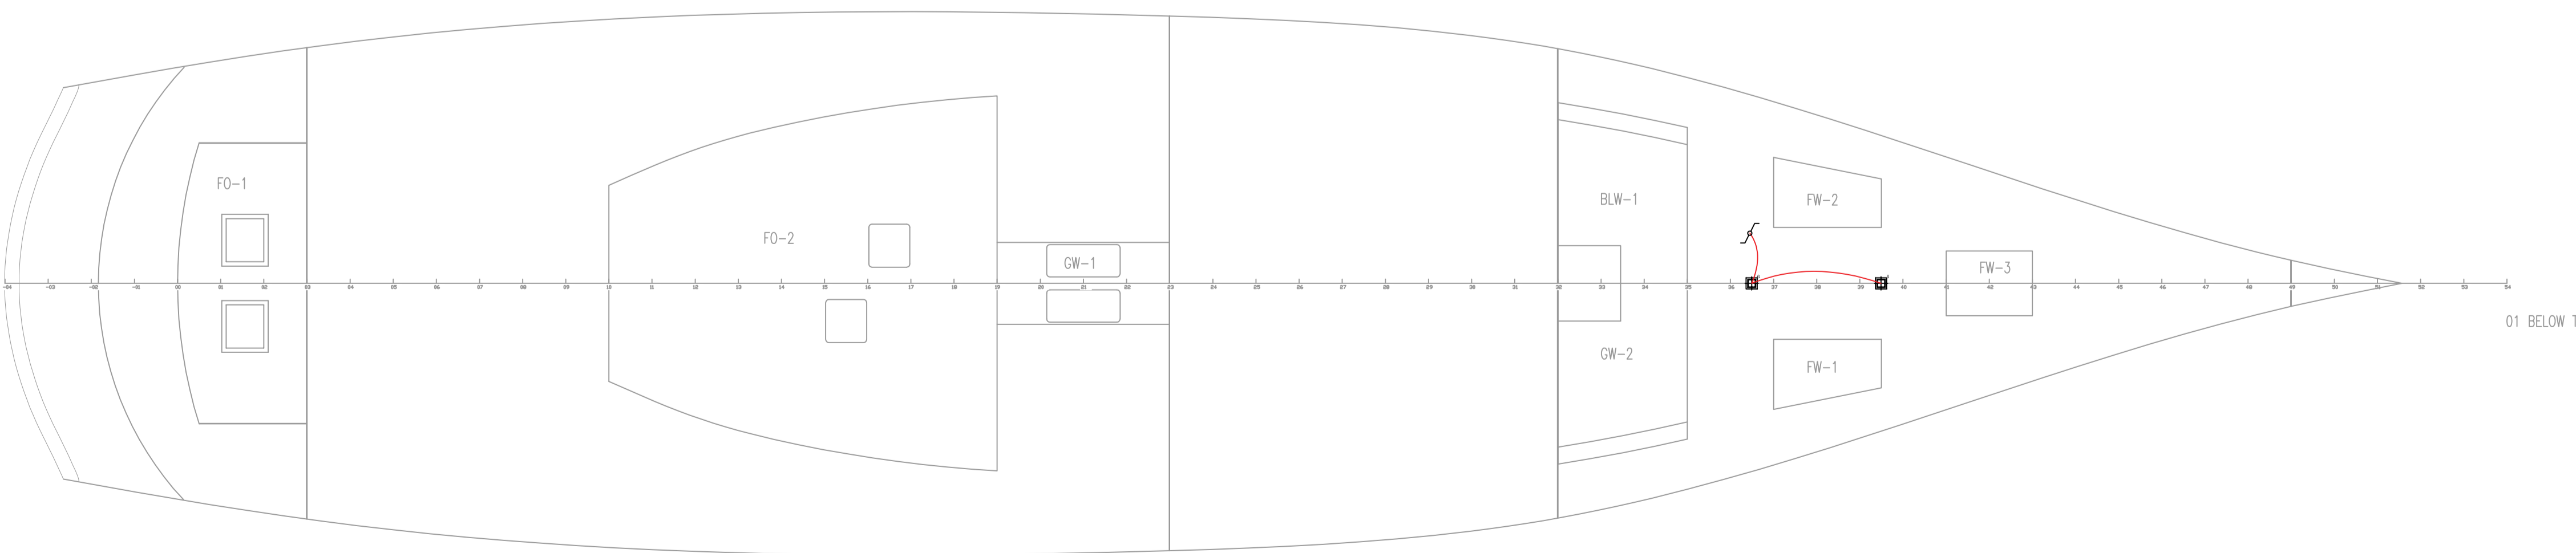

01 BELOW TANKDECK

| SYMBOL | DESCRIPTION                         | DECK No. |    |    |
|--------|-------------------------------------|----------|----|----|
|        |                                     | 01       | 10 | 15 |
|        | Ceiling spot Model A                |          | 9  | 22 |
|        | Ceiling spot Model B                |          | 14 |    |
|        | Ceiling spot Model C                |          | 13 |    |
|        | Wall lamp Model D                   |          | 10 |    |
|        | Exterior ceiling spot Model E       |          | 9  |    |
|        | Technical LED ceiling panel Model F | 2        | 15 |    |
|        | Bed reading lamp                    |          | 3  |    |
|        | Galley range hood lighting          |          | 2  |    |
|        | Galley cabinet rope light           |          | 1  |    |
|        | Wardrobe illuminated hanging rod    |          | 4  |    |
|        | Illuminated glass shelves           |          | 2  |    |
|        | Emergency footlight                 |          | 3  | 3  |
|        | Bed reading lamp                    |          | 2  |    |
|        | Concealed light                     |          | 9  |    |
|        | Underwater lighting                 |          | 2  |    |
|        | Wardrobe lighting                   |          | 0  |    |
|        | Concealed light stairs              |          | 9  |    |
|        | Bed reading lamp                    |          | 4  |    |
|        | Puls switch, Dimming                |          |    |    |
|        | 3-Way Switch                        |          |    |    |
|        | Single electrical socket outlet     |          |    |    |
|        | Double electrical socket outlet     |          |    |    |
|        | Doorswitch                          |          |    |    |
|        | Electric actuator                   |          |    | 2  |

| Rev | Number     | Description  | Drawn    |
|-----|------------|--|----------|
| F   | 28-06-2018 | Bed reading lamps Fixture 19 updated                         | O.J.V.D. |
| E   | 18-06-2018 | Staircase light added LD-MD bridge / Fixture hallway changed | O.J.V.D. |
| D   | 15-05-2018 | Concealed light in guest bathrooms added                     | O.J.V.D. |
| C   | 31-05-2018 | Table added  | O.J.V.D. |
| B   | 28-05-2018 | Various changes  | O.J.V.D. |
| A   | 03-05-2018 | First setup  | O.J.V.D. |

**IN WORK**

**FEADSHIP**  
ROYAL DUTCH SHIPMAKERS

**DE VRIES**  
Scheepswaard

**E-Plan**  
Lighting

Scale: 1:40  
Drawn: 0000

Sheet No: 586

Company: 40541  
Department: 99  
Block: 95  
Area: 95  
Date: 03-05-2018  
Rev: AG  
Spec No: 0411  
Sheet No: 001  
Sheet No: 01  
Record ID: 000000