
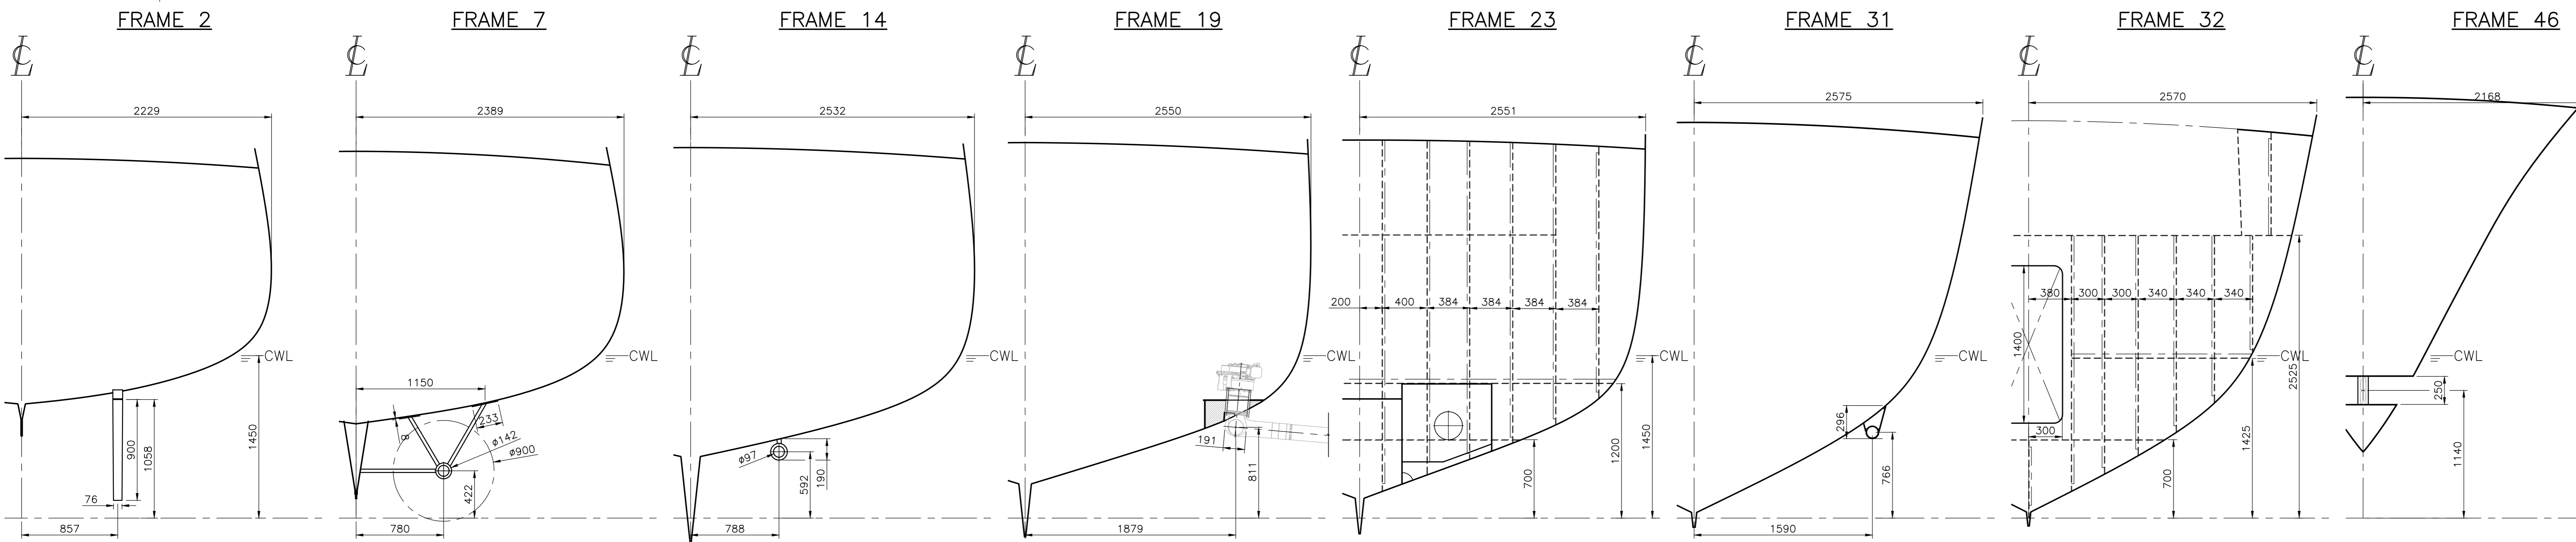


PRINCIPAL DIMENSIONS

LENGTH OVERALL	23.95 m
LENGTH WATERLINE	21.38 m
BEAM MOULDED	5.12 m
DRAUGHT CWL	1.80 m
MAX. DISPLACEMENT (AT CWL DRAUGHT)	80.77 MT
FRAME SPACING	400 mm

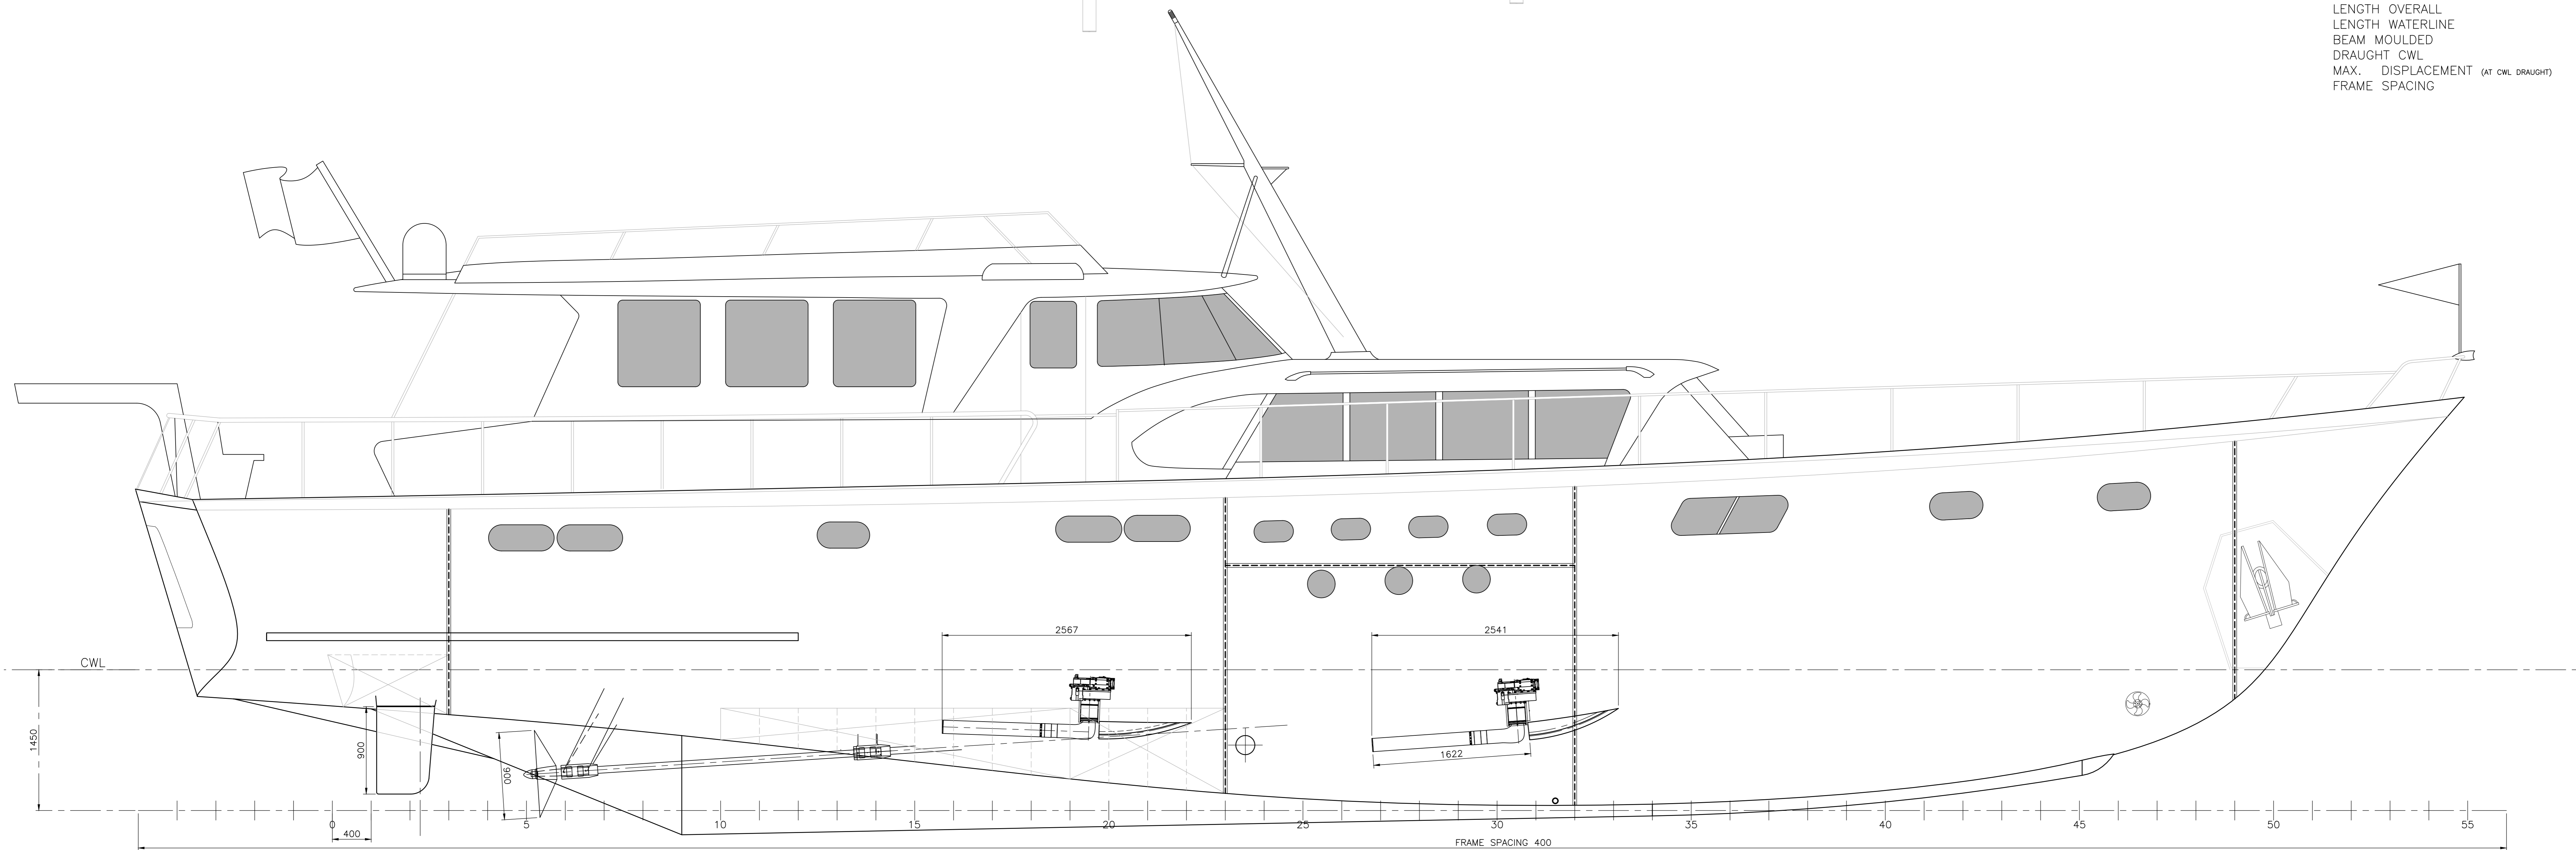

Drawing title: DOCKING PLAN		Design No.: 1719	
This drawing, incorporating the original designs and conceptions of the designer, is protected by copyright and property of De Voogt Naval Architects. No part whatsoever may be copied, reproduced, modified or used in any manner without permission.		Tent No.: 586	
FEADSHIP KONINKLIJKE DE WIEG DOCKERSBLOUW B.V. Aalsmeer - The Netherlands		NAVAL ARCHITECTS	
Scale: 1:25	Size: A0	Drawn: MarcusM	Phone: +31 (0)23 524 70 00
Date: 07-09-2018	Draw No.: XXX	Sheet: 1	Fax: +31 (0)23 524 88 30
		info@voogtnavalarchitects.nl	