


LIST OF PUMPS	
PUMP NR.	DESCRIPTION
250-101	MANUAL FUEL OIL PUMP
250-102	FUEL OIL TRANSFER PUMP
253-101	FUEL OIL SEPERATOR
252-102	FUEL OIL SEPARATOR FEED PUMP
421-202	GENERATOR FUEL OIL FEED PUMP
421-203	GENERATOR FUEL OIL FEED PUMP
421-303	GENERATOR FUEL OIL FEED PUMP

LIST OF EQUIPMENT	
EQ. NR.	DESCRIPTION
211-101	MAIN ENGINE PS
211-201	MAIN ENGINE STB
250-201	EMERGENCY F.O. SHUT OFF
252-001	FUEL FILTER MAIN ENGINE PS
252-002	FUEL FILTER MAIN ENGINE SB
252-004	FUEL FILTER GENERATOR SB
252-003	FUEL FILTER F.O. TRANSFER SYSTEM
252-005	FUEL FILTER GENERATOR PS
253-101	FUEL OIL SEPERATOR
253-103	PRESSURE SENSOR
421-201	GENERATOR SET SB
421-301	GENERATOR SET PS

SIZE	PIPE DIMENSIONS	MATERIAL
ø 8	ø 8.0 x 1.5	EO pipe. (09)
ø 10	ø 10.0 x 1.5	EO pipe. (09)
ø 12	ø 12.0 x 1.5	EO pipe. (09)
ø 15	ø 15.0 x 1.5	EO pipe. (09)
ø 22	ø 22.0 x 2.0	EO pipe. (09)
ø 28	ø 28.0 x 2.0	EO pipe. (09)

SIZE	PIPE DIMENSIONS	MATERIAL
DN25	ø 33.7 x 3.25	Steel (00)

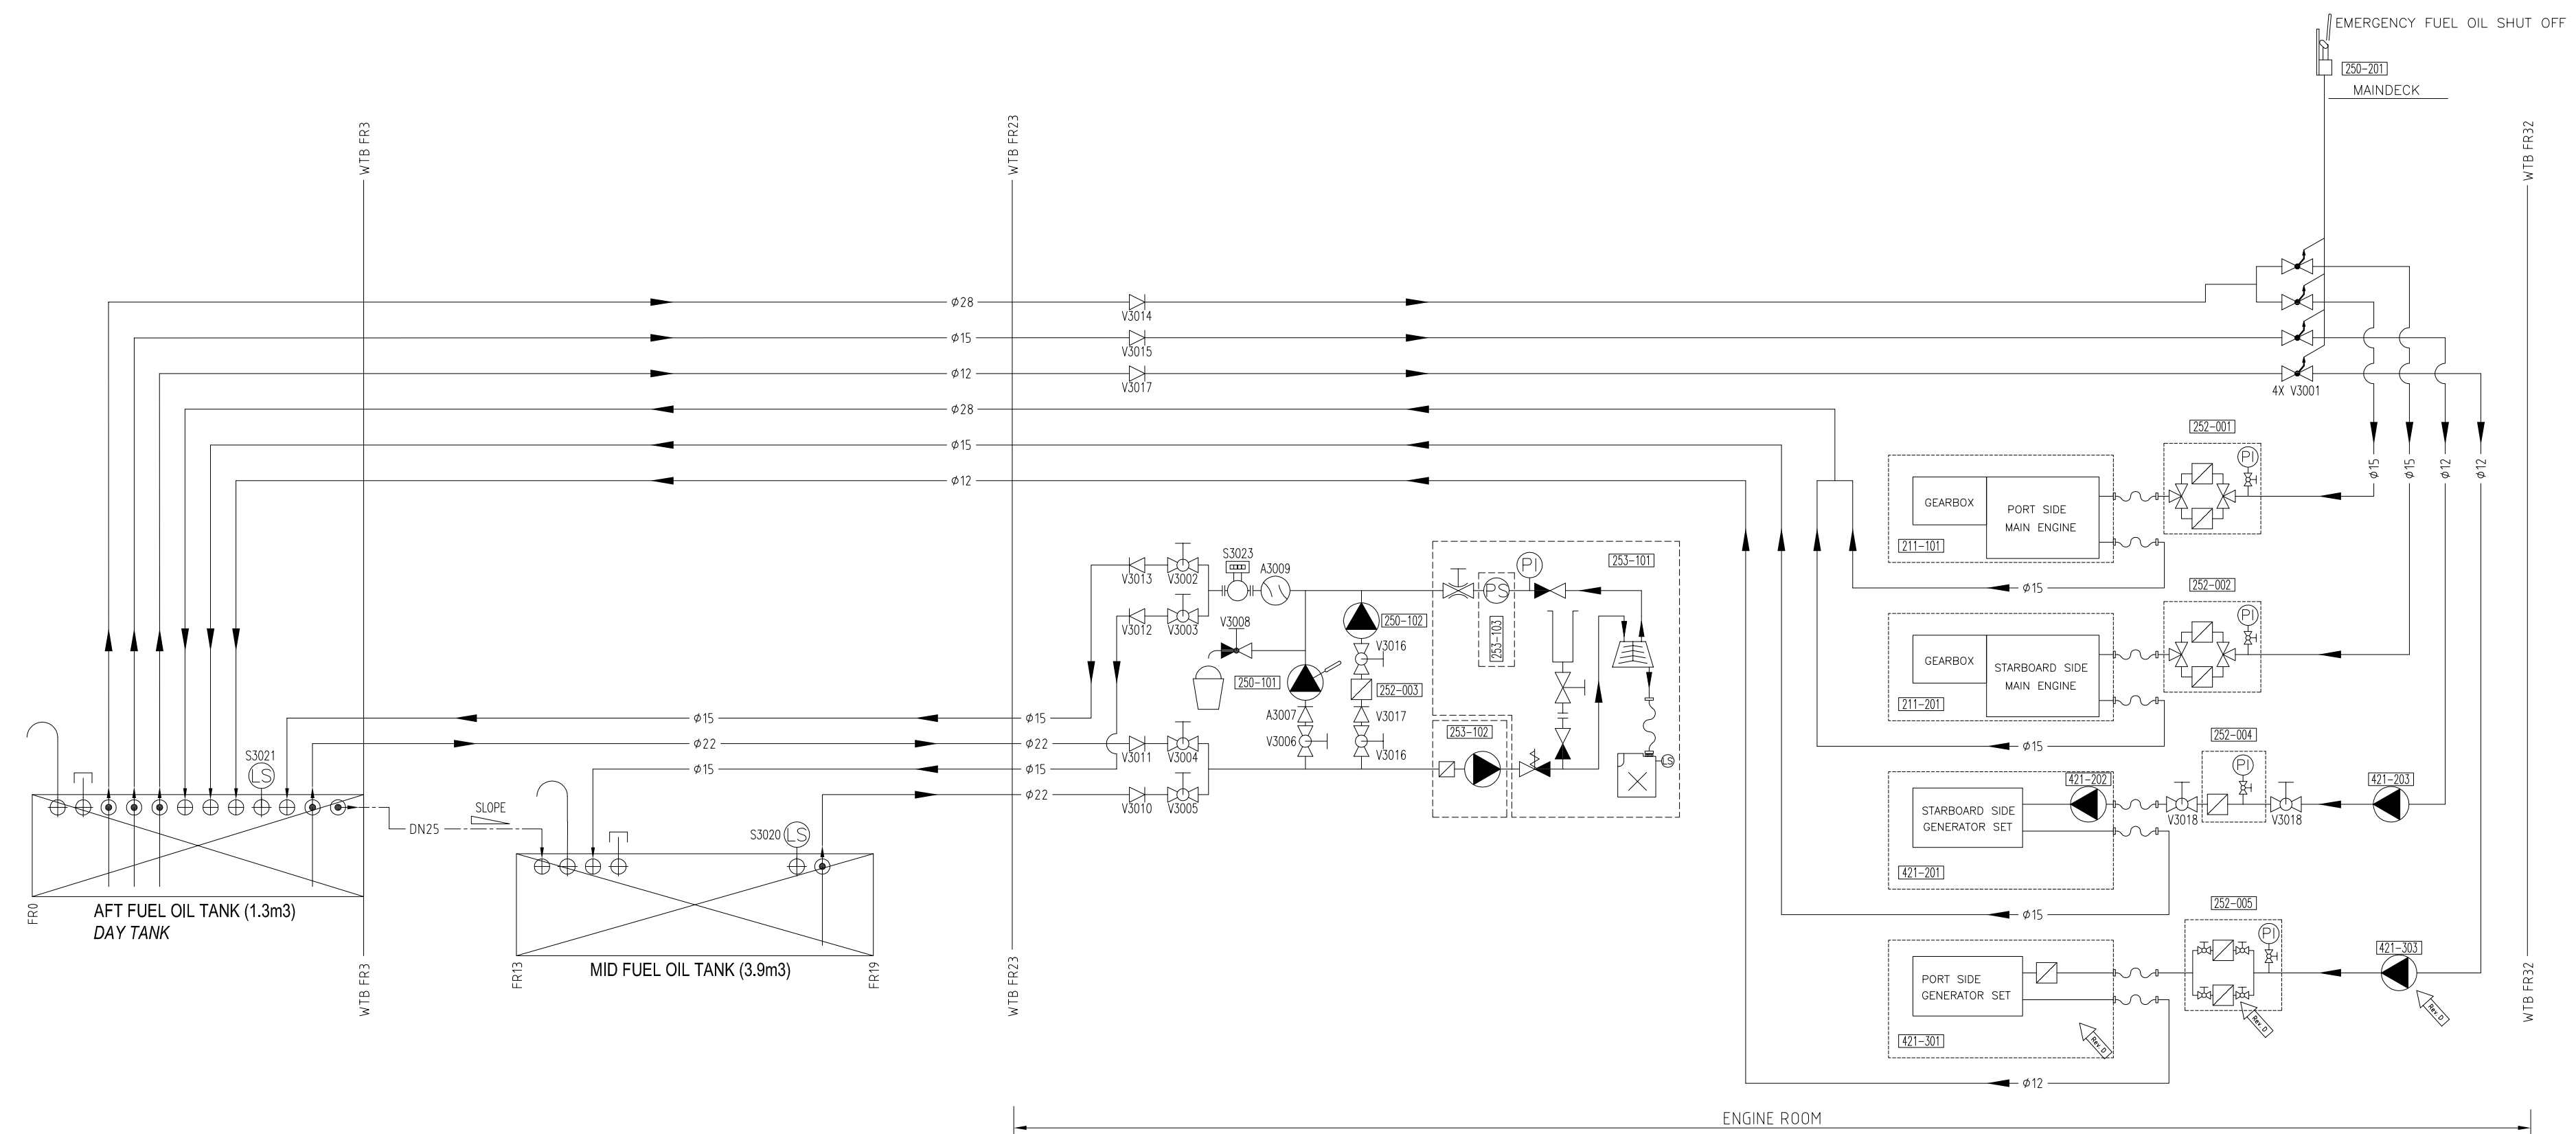

NOTE: FUEL OIL TANKS, TANK FILL AND DEAERATION PIPING ARE EXISTING AND WILL REMAIN AS IS.

RELEASED	Status	Revision	Description	Drawn
		D 08-01-2019	Extra generator added	OJVD
		A 10-01-2018	ORIGINAL ISSUE	OJVD
			<b>FUEL OIL SYSTEM SCHEMATIC</b>	
			Title: FUEL OIL SYSTEM SCHEMATIC Scale: N/A Design No: 0000 reference no: 0000	
Strömvel 6 8754 HA Makkum (0)515 445 700		BaseLine:	Drawn: OJVD Date: 10-01-2018 Size: A4 841x297 Area: 9000 Spec No: 0250	Design No: 0000 Sequence No: 001 Sheet No: 01
Projection:		Company: 40541	Department: 20	Deck: 95 95 9000